
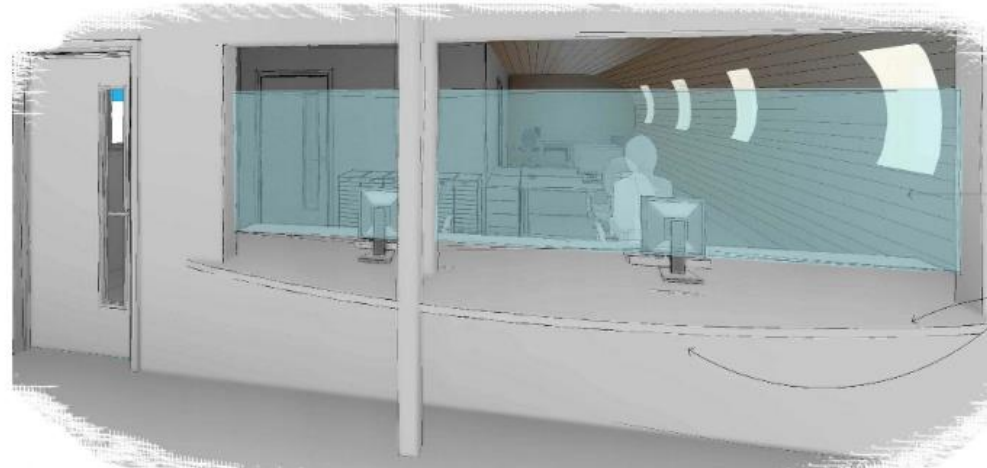


Colchester Hospital Travel Centre

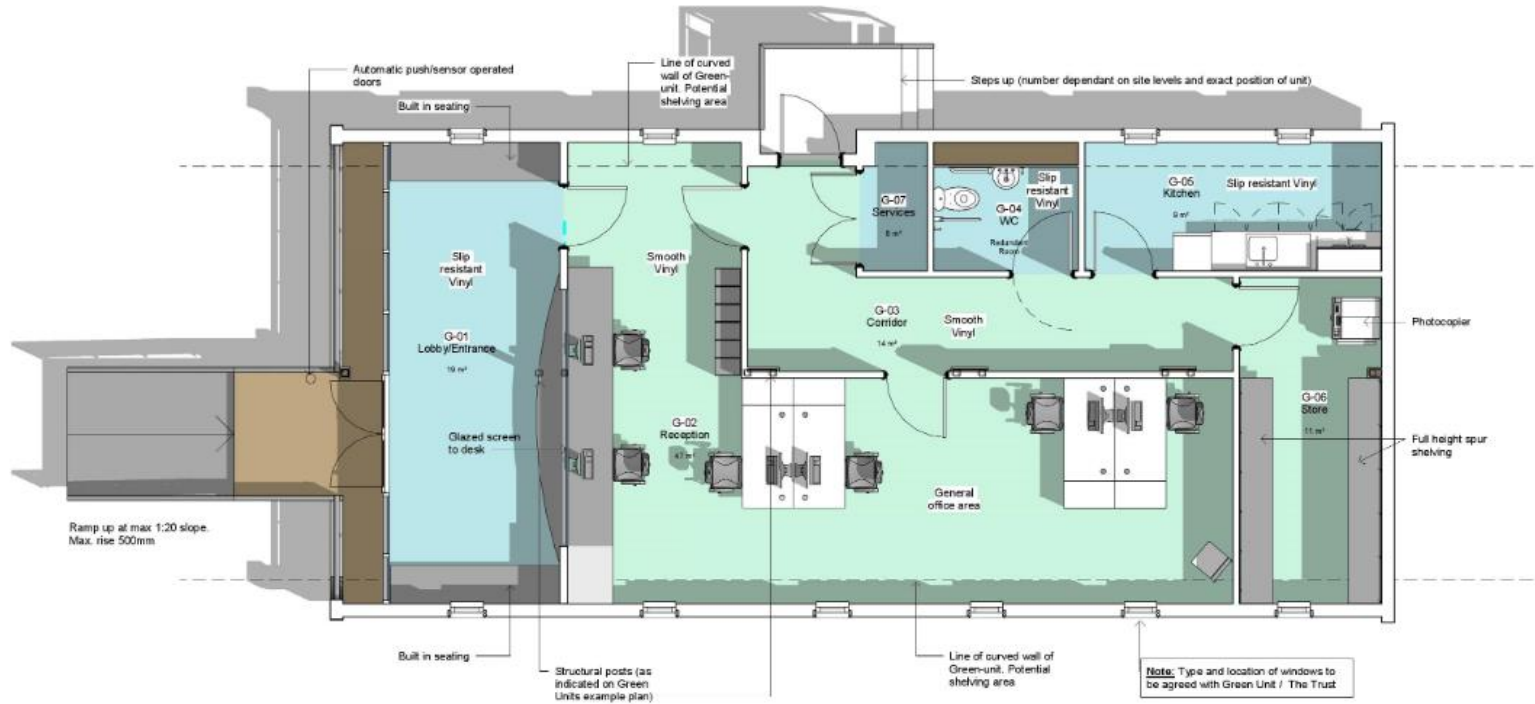

Client		
Colchester Hospital University		
Project		
Travel and Information Centre Colchester General Hospital		
Title		
Proposed Floor Plan		
Project ID	Drawing ID	Revision
3667 -0100		P05
Scale - unless otherwise stated		Sheet No.
1 : 50	A2	PRELIM
00 1182 Rev		Issue
3667-KLH---DR-A-0100		

KLH KLH Architects
 The Old Steeple, Peter Lane
 Spraggon, Ipswich, IP5 3HL
 01473 055430
 01473 055431
 44@klharchitects.com
 www.klharchitects.com